



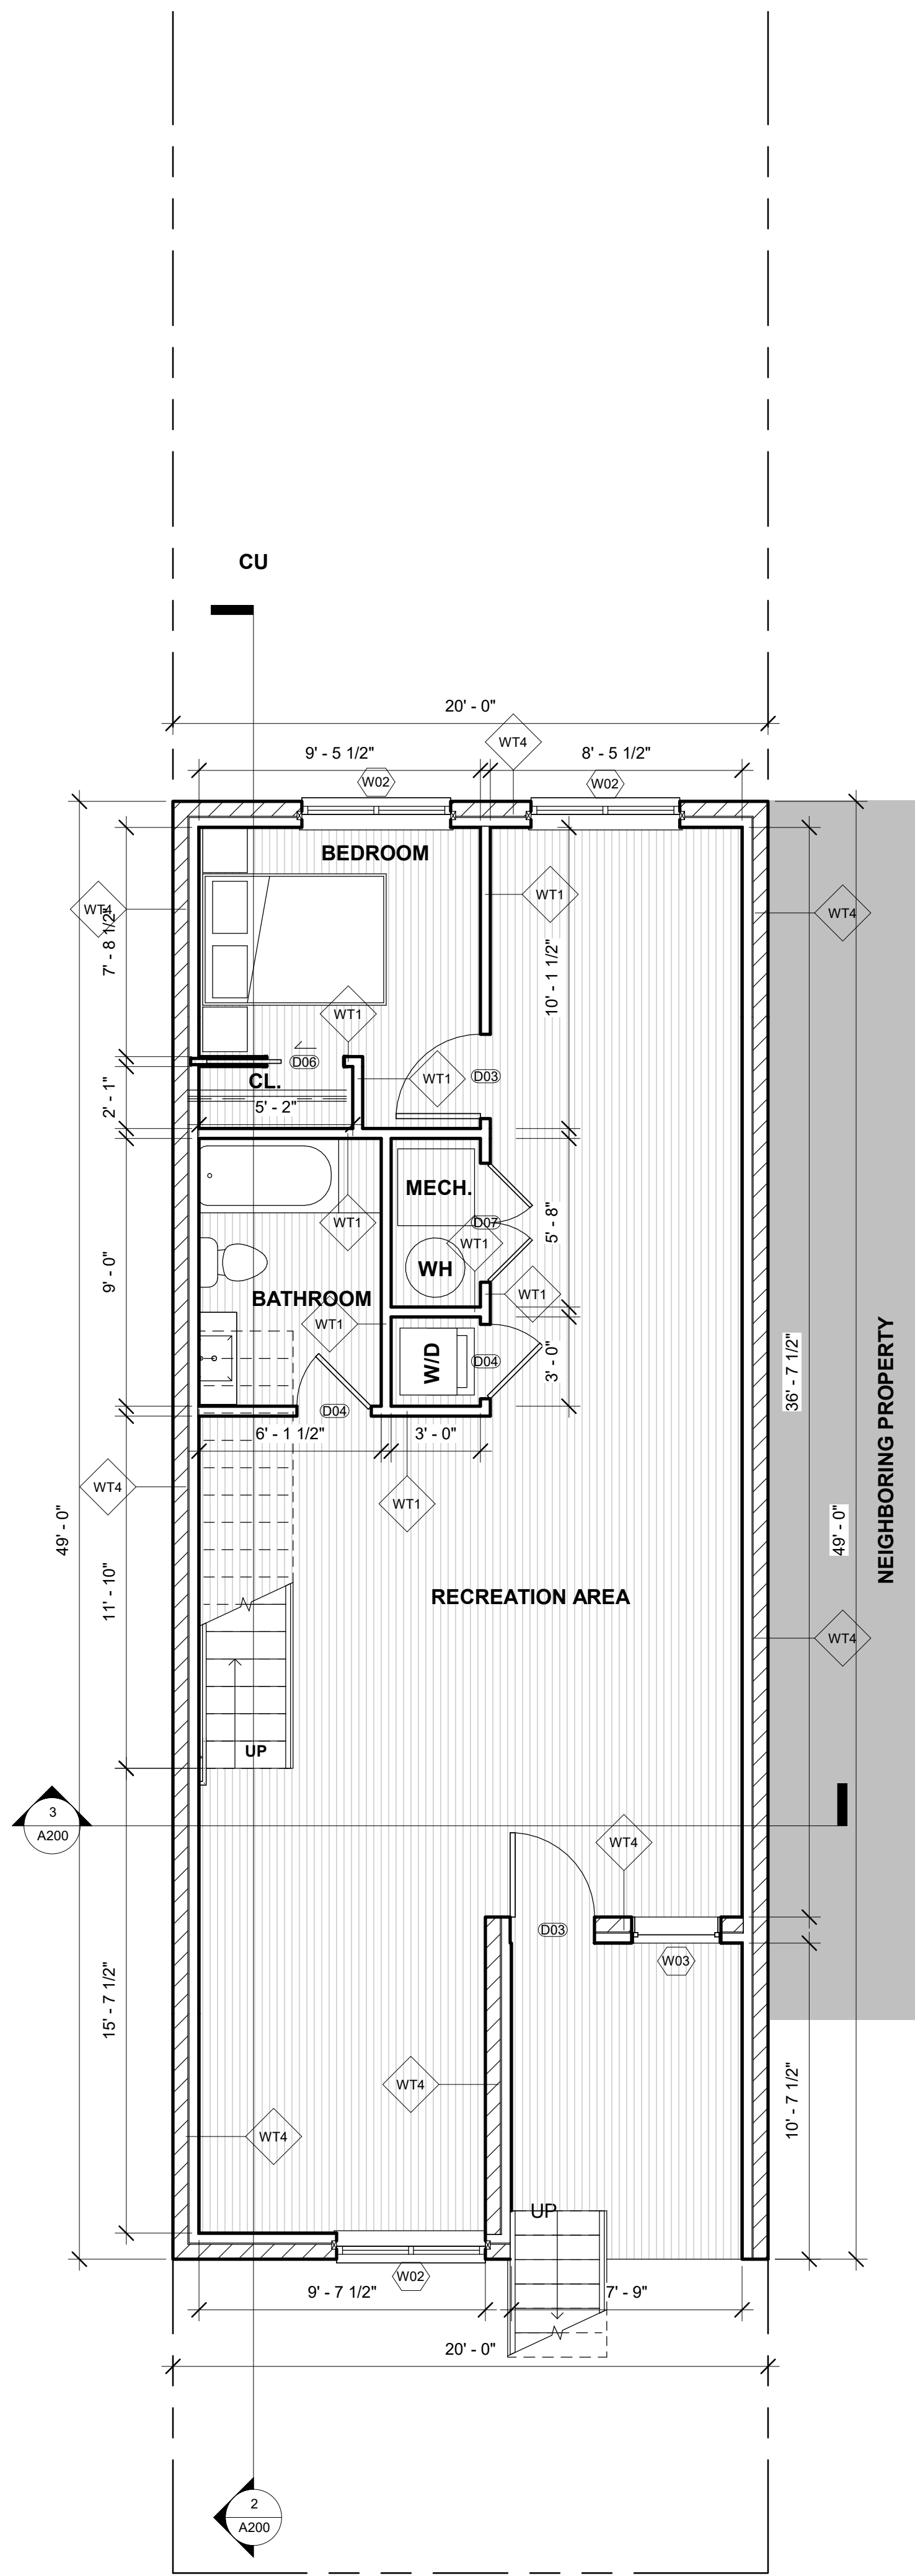


1 1. Cellar

1/4" = 1'-0"

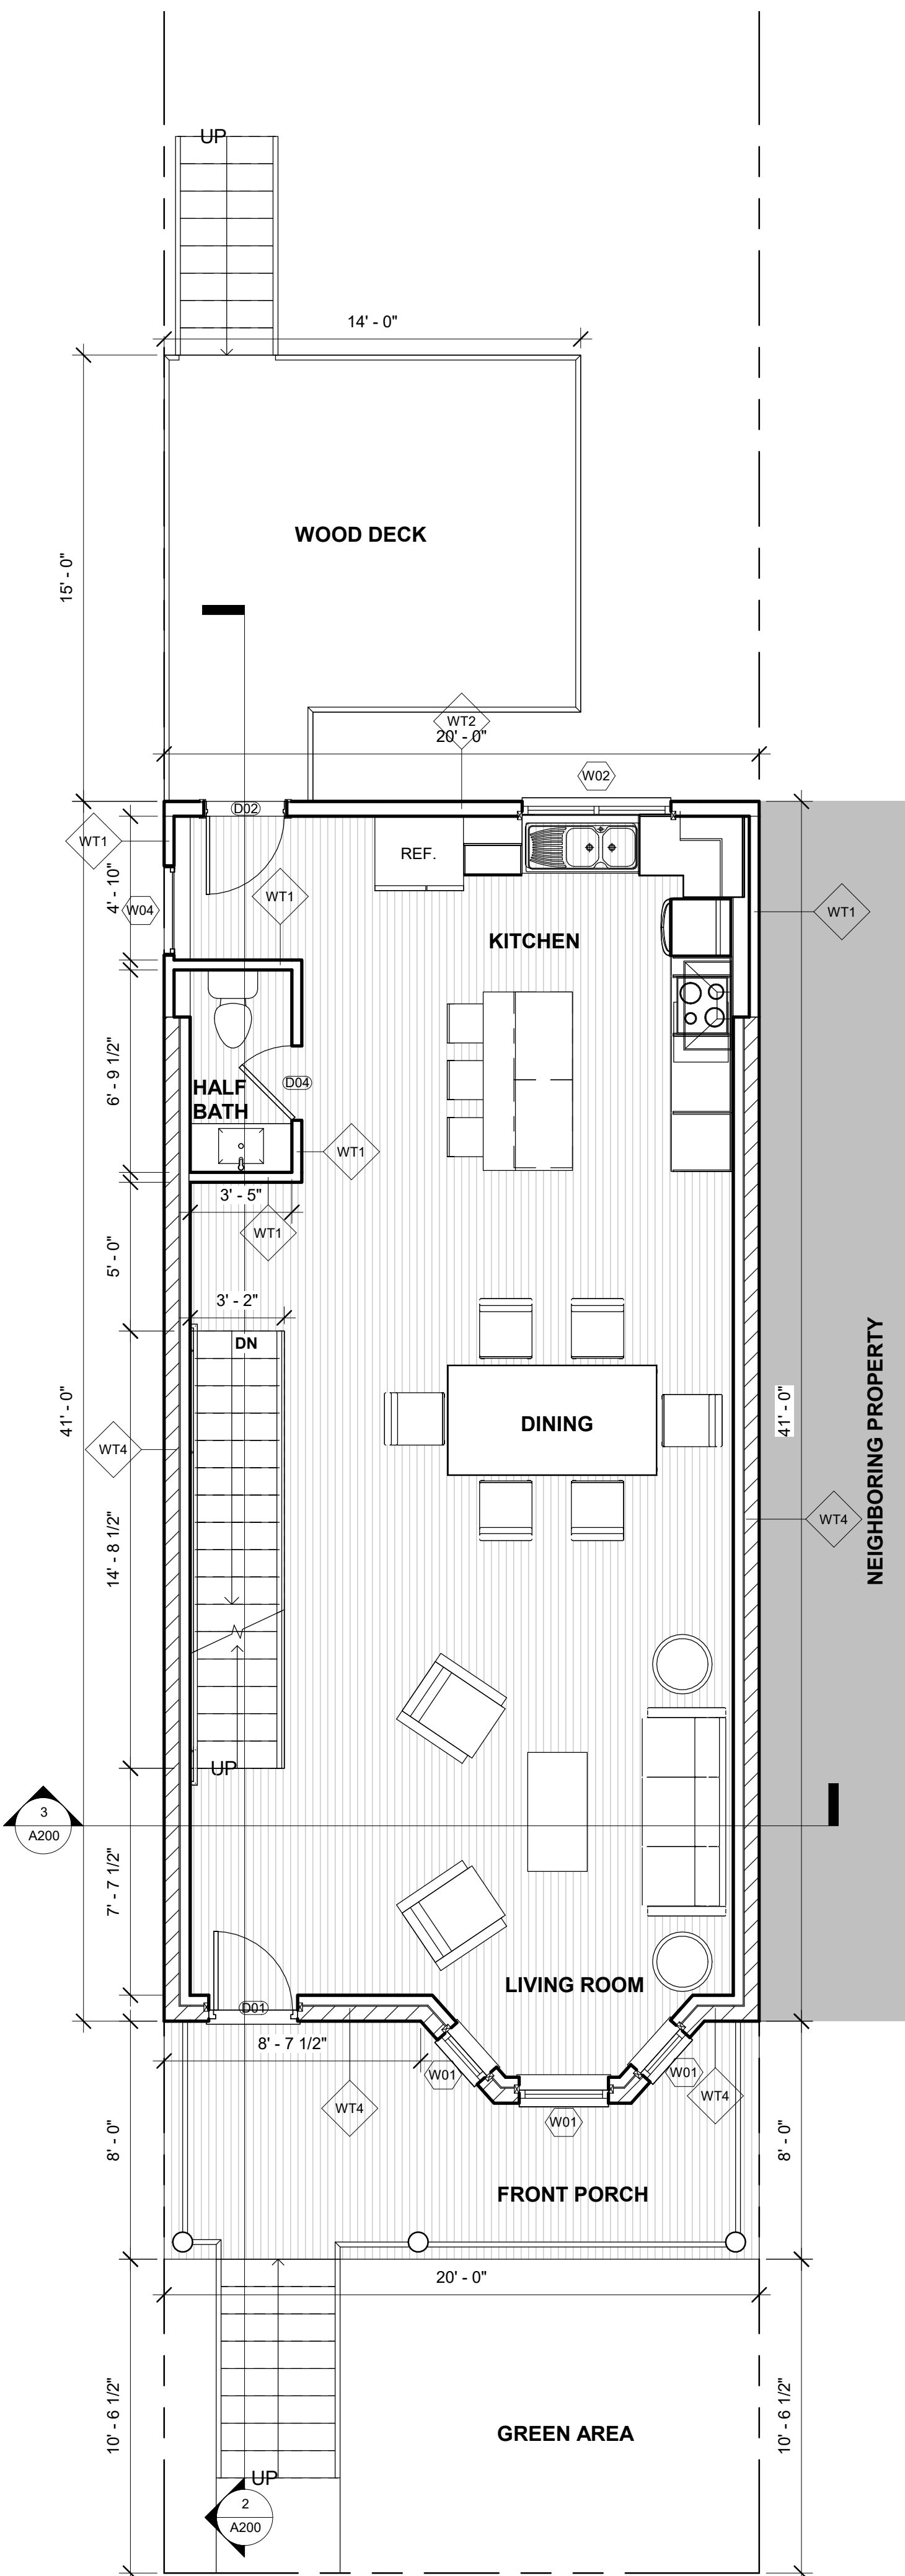

2 2. First Floor

1/4" = 1'-0"

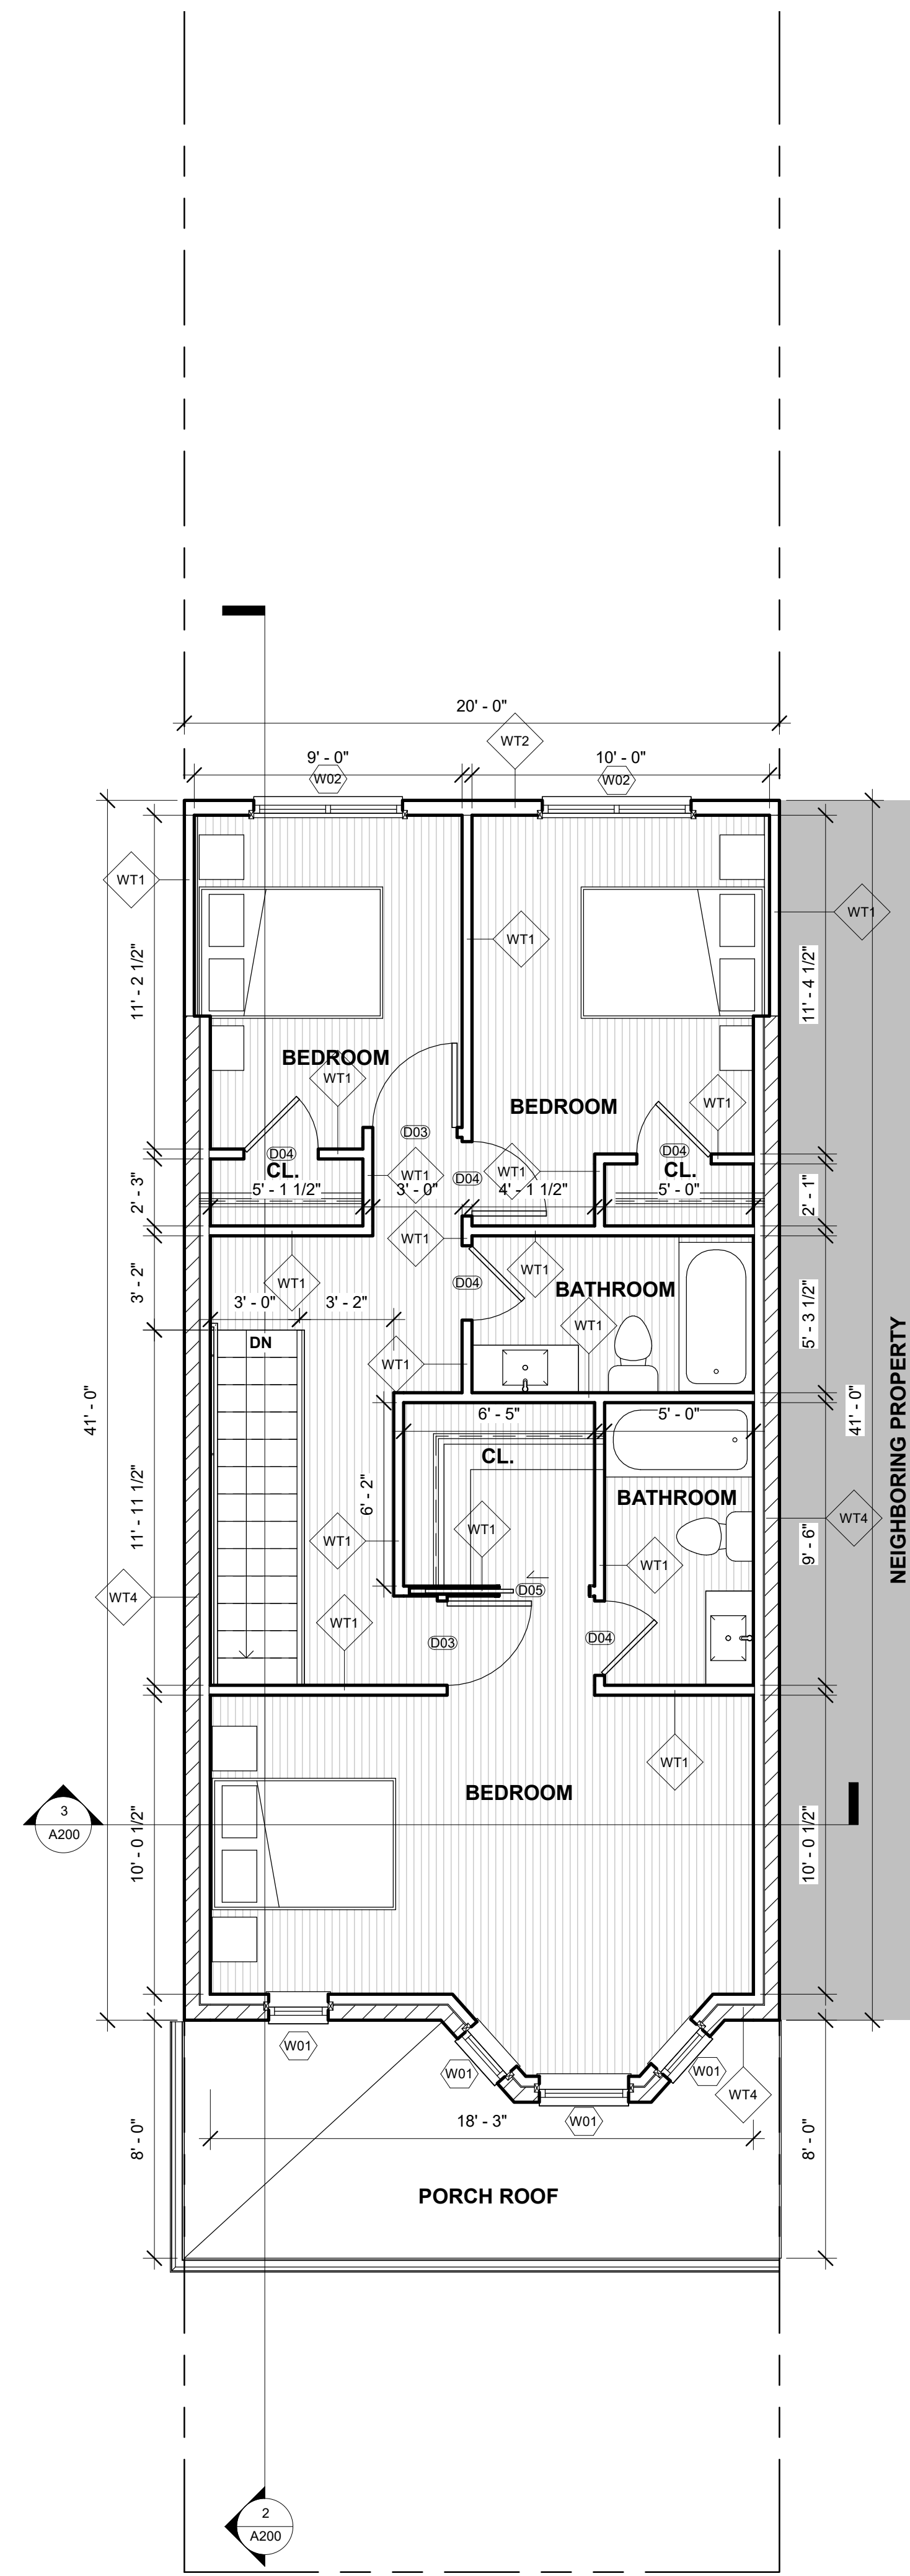

3 3. Second Floor

1/4" = 1'-0"



810 7th St NE
WASHINGTON D.C. 20002
SUITE 2-103
301-996-1128

2610 EVARTS ST.
NE

2610 EVARTS ST NE
WASHINGTON DC 20018
SQUARE - 4347 LOT - 0022

OWNER / DEVELOPER

GENERAL CONTRACTOR

CIVIL ENGINEER,

STRUCTURAL ENGINEER

MEP

Key Plan

Issue
NO. DATE

Revisions
NO. DATE



FLOOR PLANS

PRINCIPAL IN CHARGE

PROJECT ARCHITECT

DRAWN

DATE APPROVED

SCALE: 1/4" = 1'-0" JOB NO. Project Number

DRAWING NO. A100

Permit Set